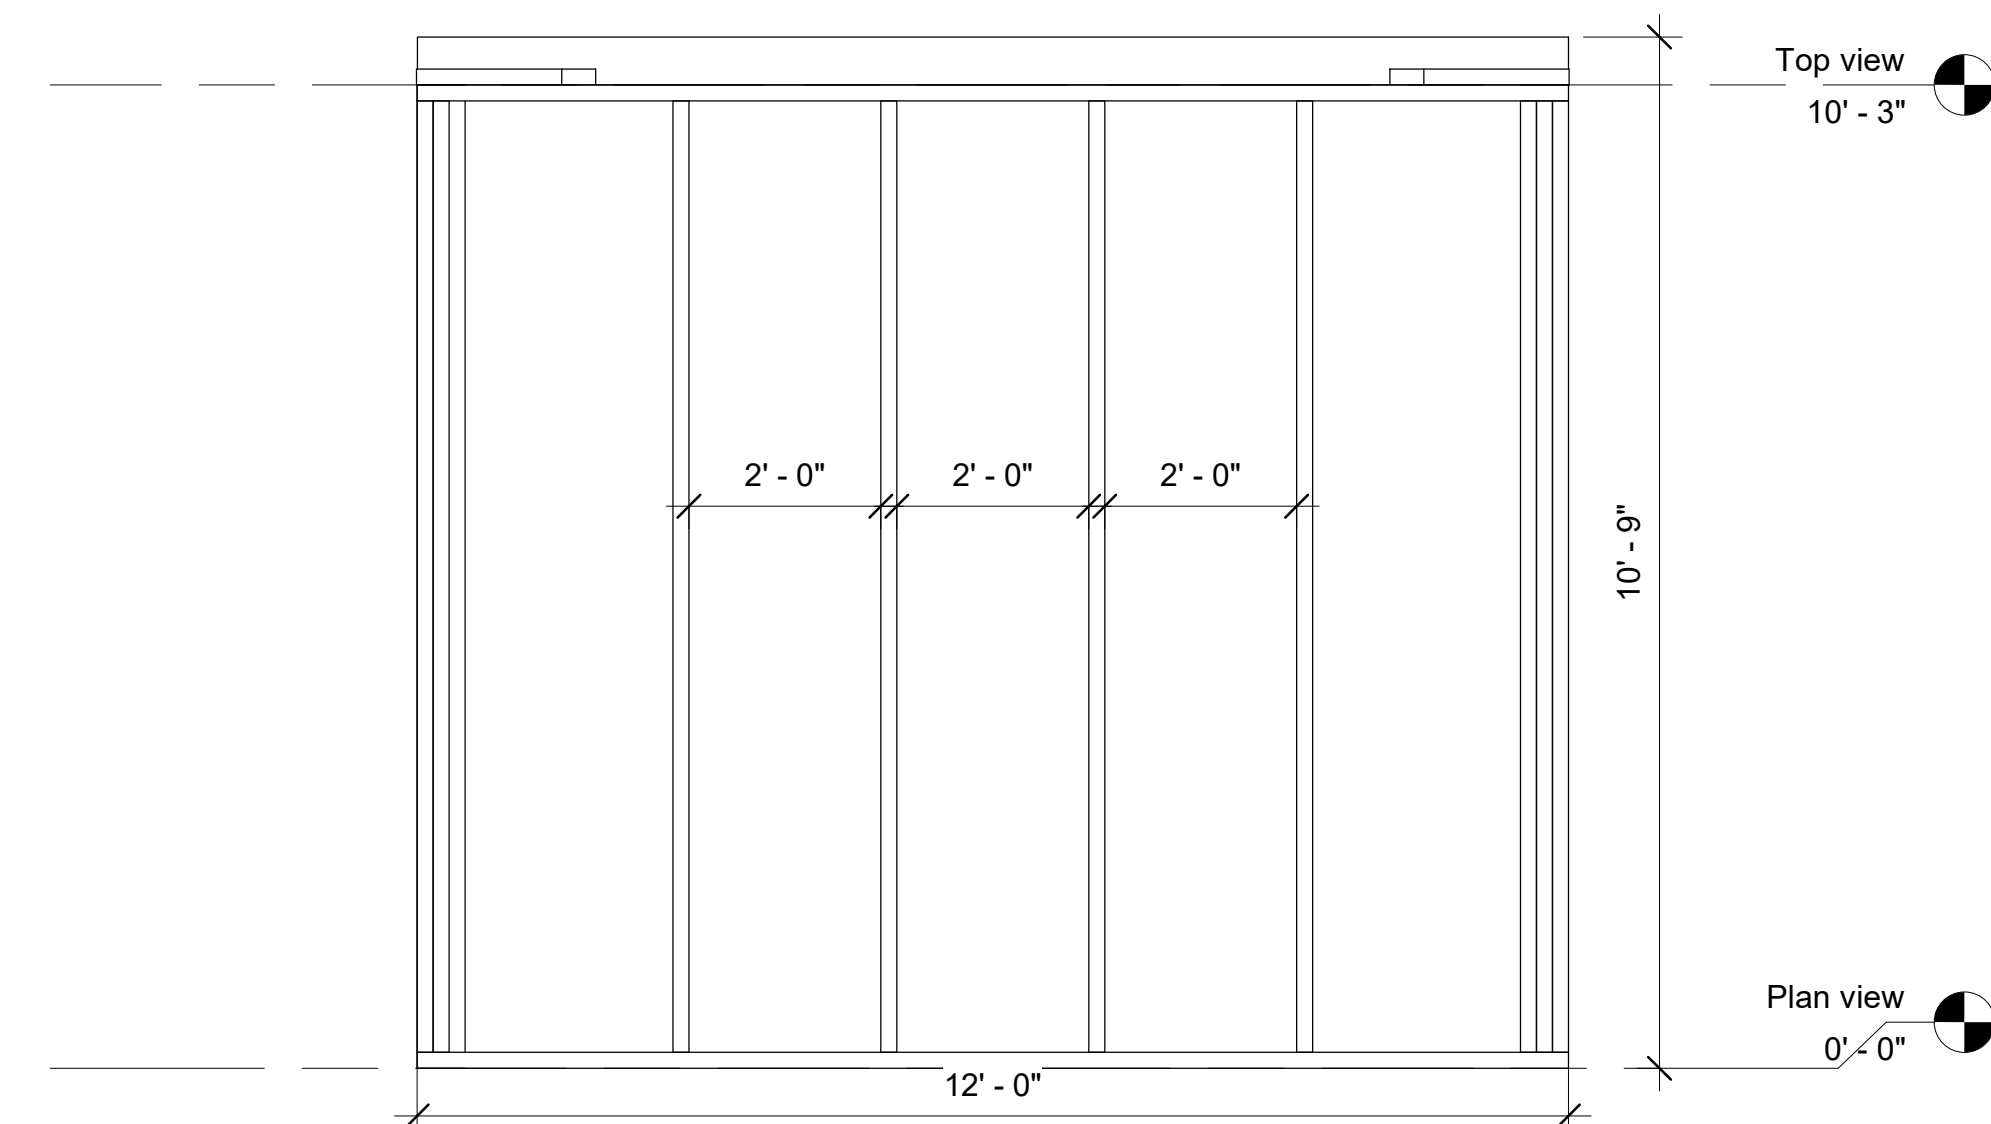
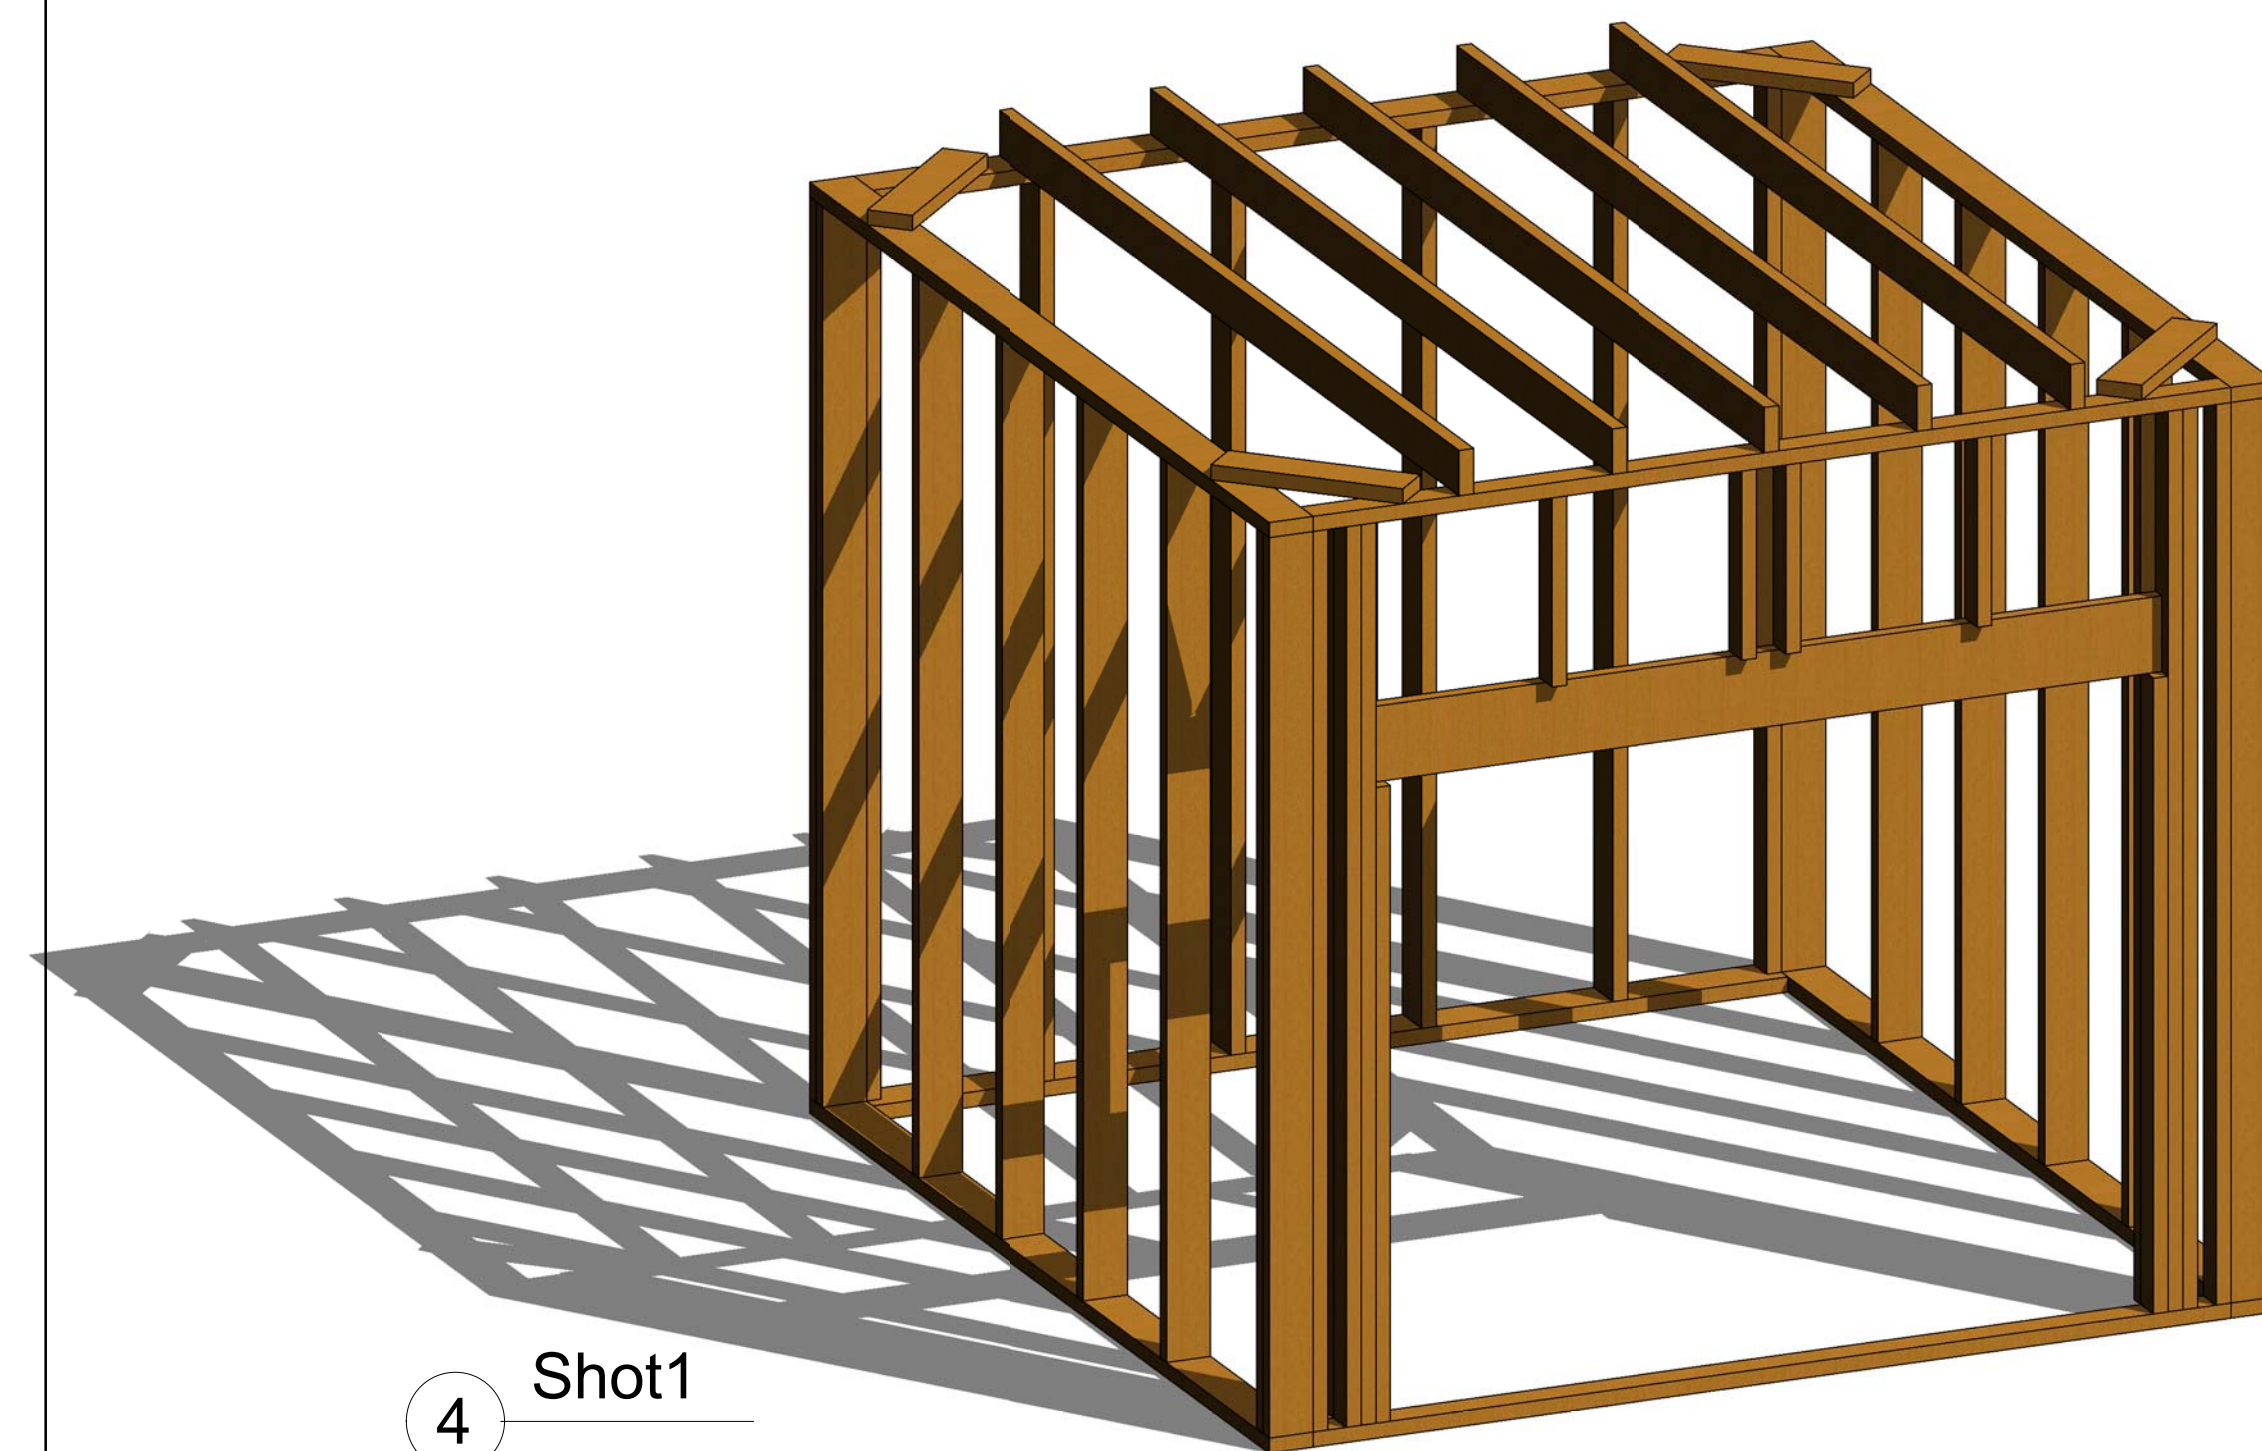


Training Room

[illegible]

Owner	Owner
Project	Remodel Blueprint
Plan & elevs & 3D	
Project number	012
Date	Jan; 18-2022
Drawn by	MS
Checked by	MS
A100	
Scale	1/2" = 1'-0"